



Proposed Side Elevation




Proposed Side Elevation

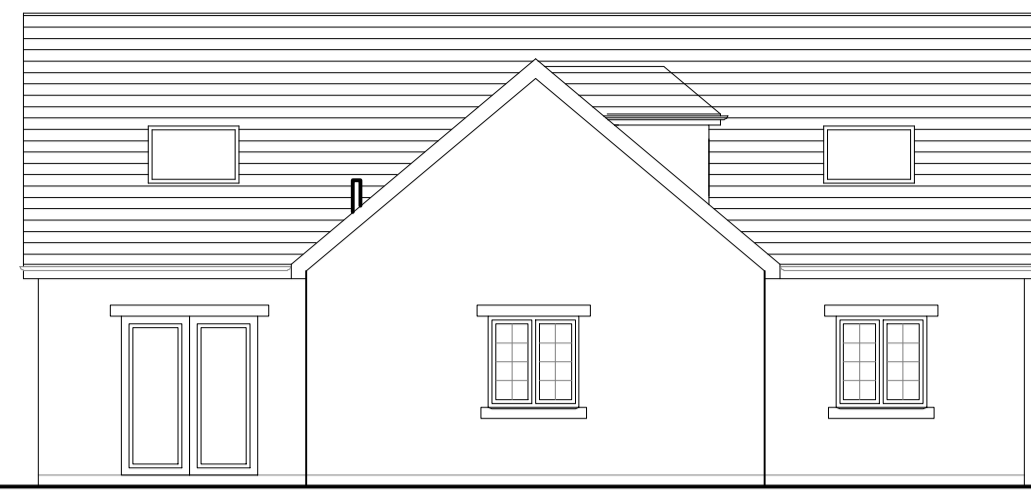


Proposed Front Elevation

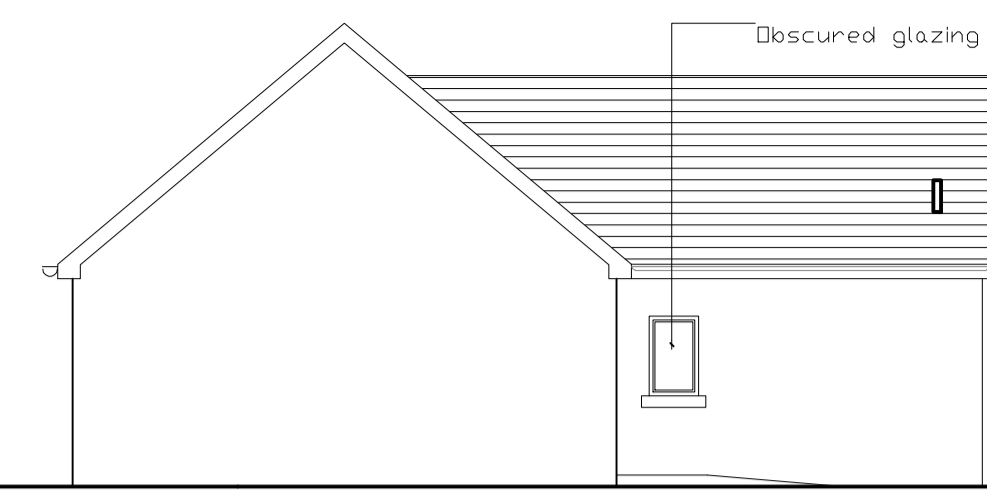


Proposed Rear Elevation

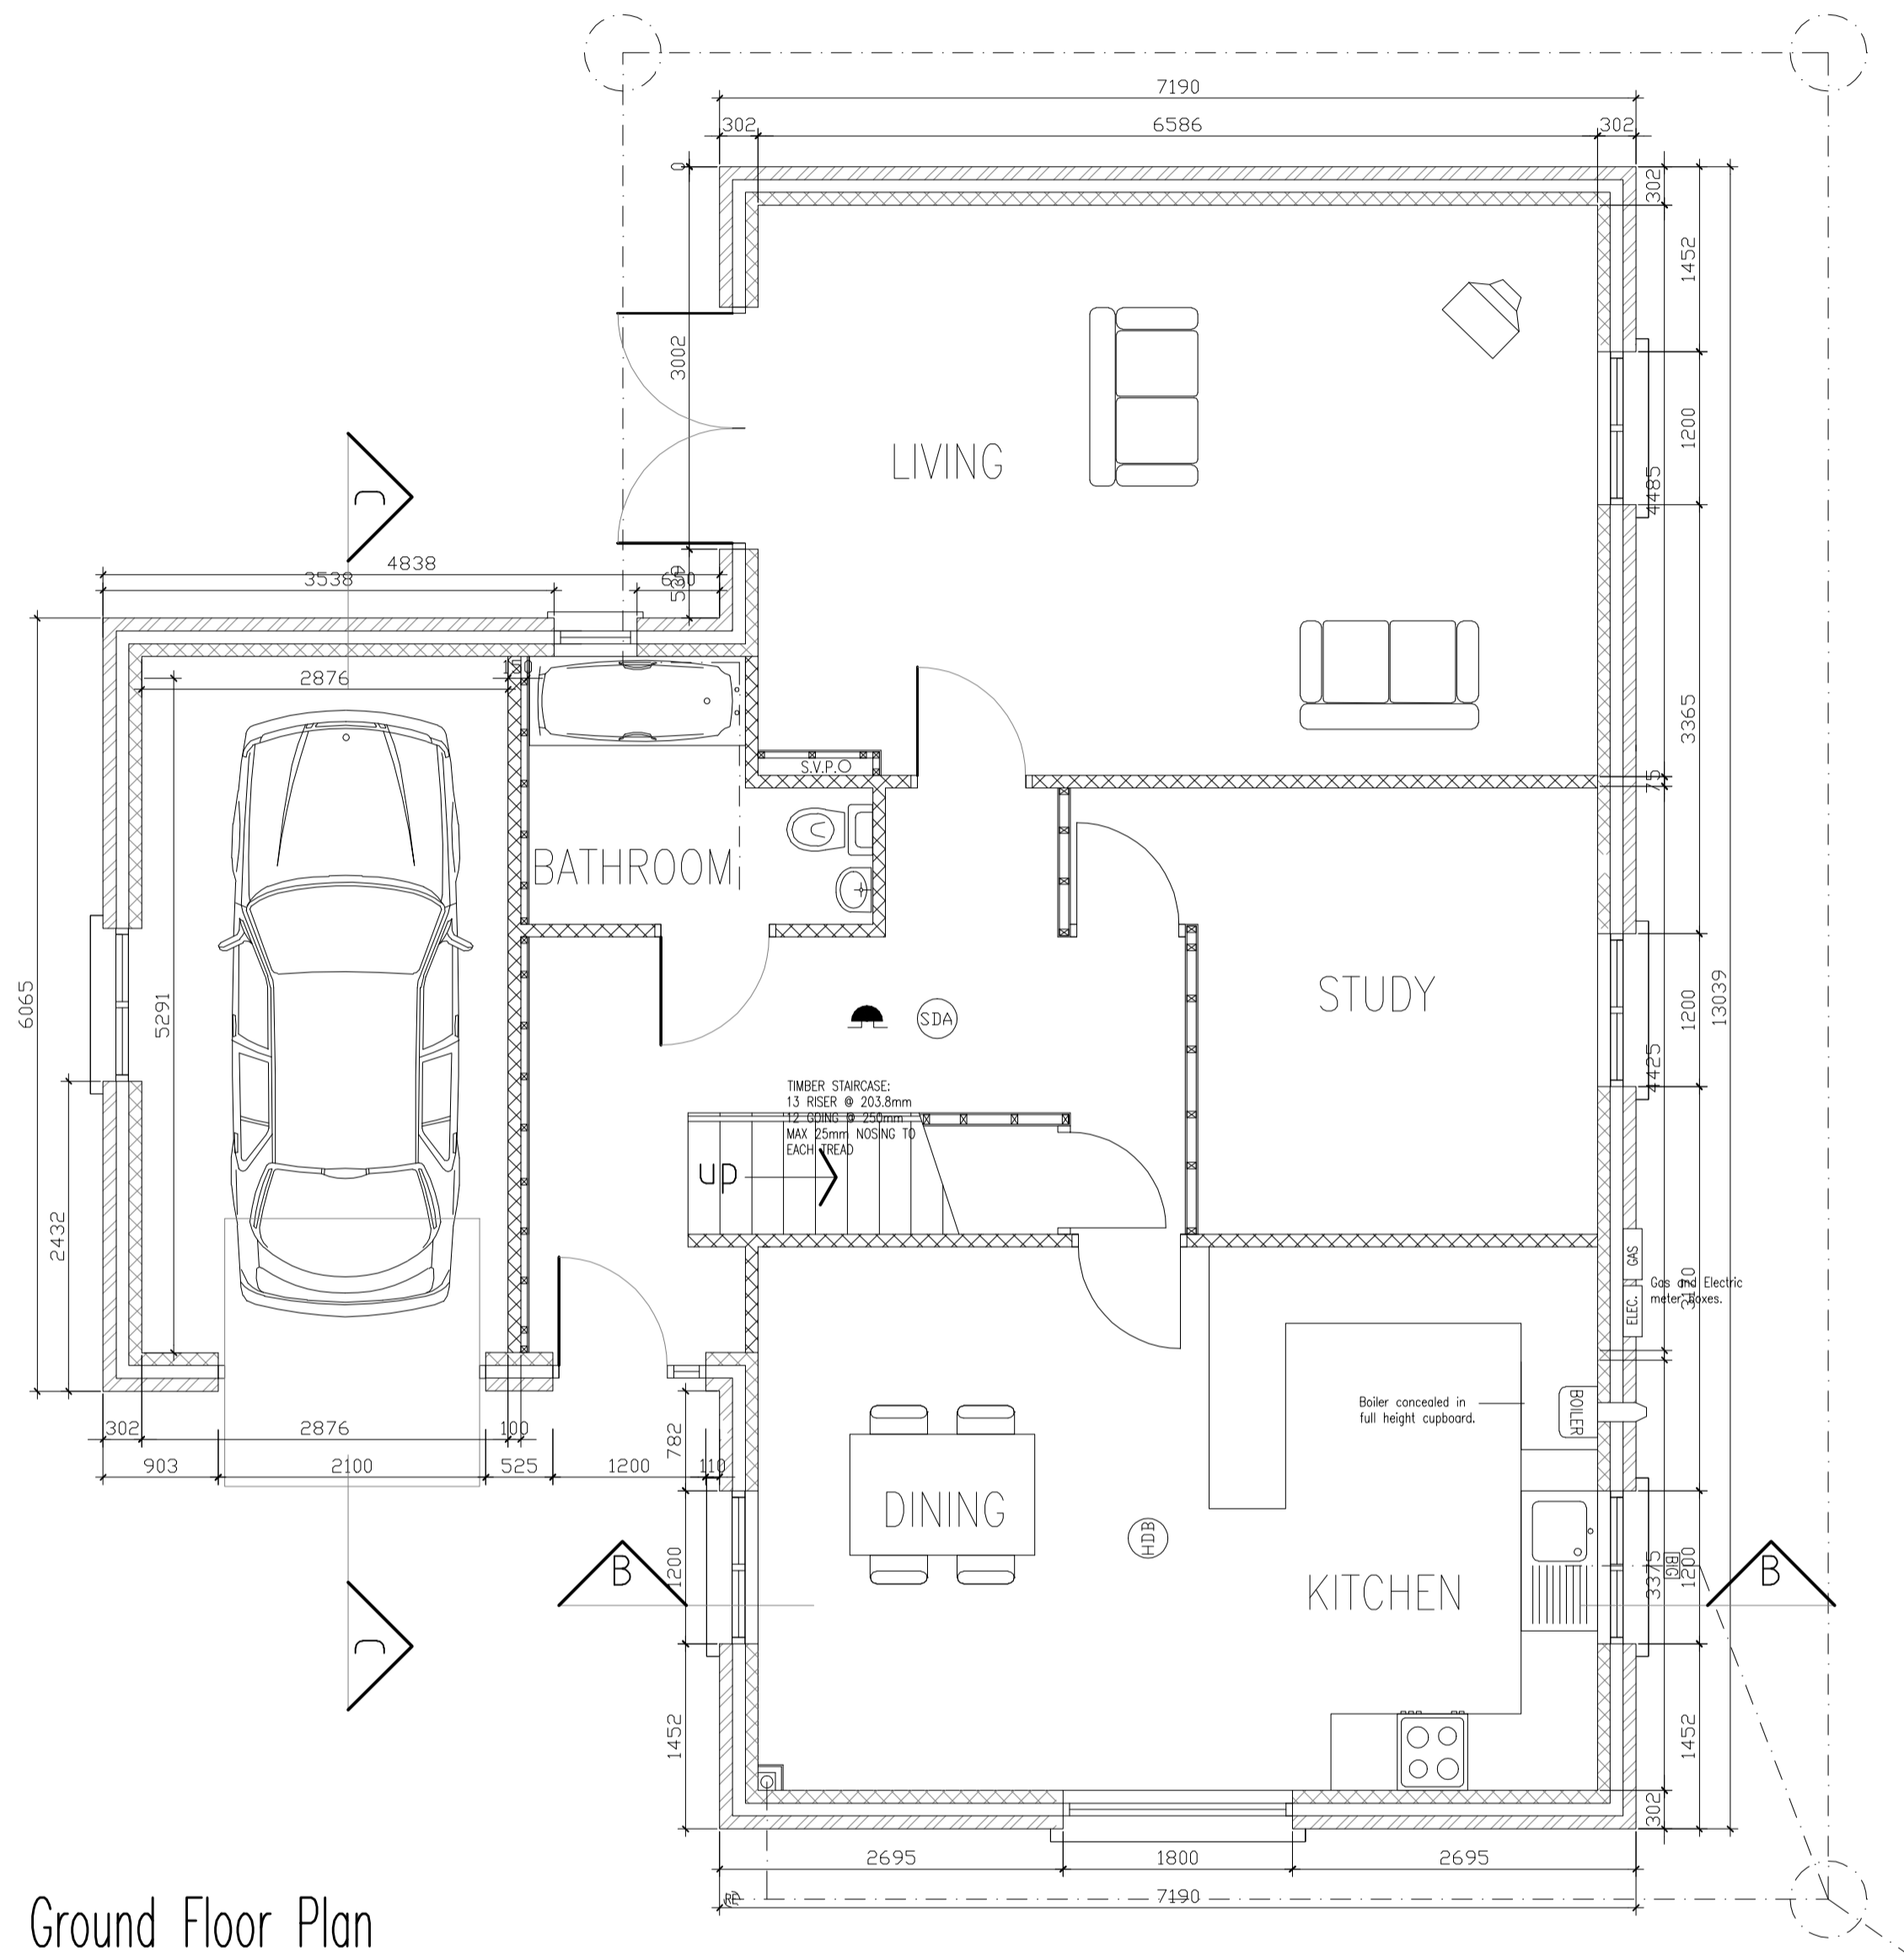


Ground Floor Plan

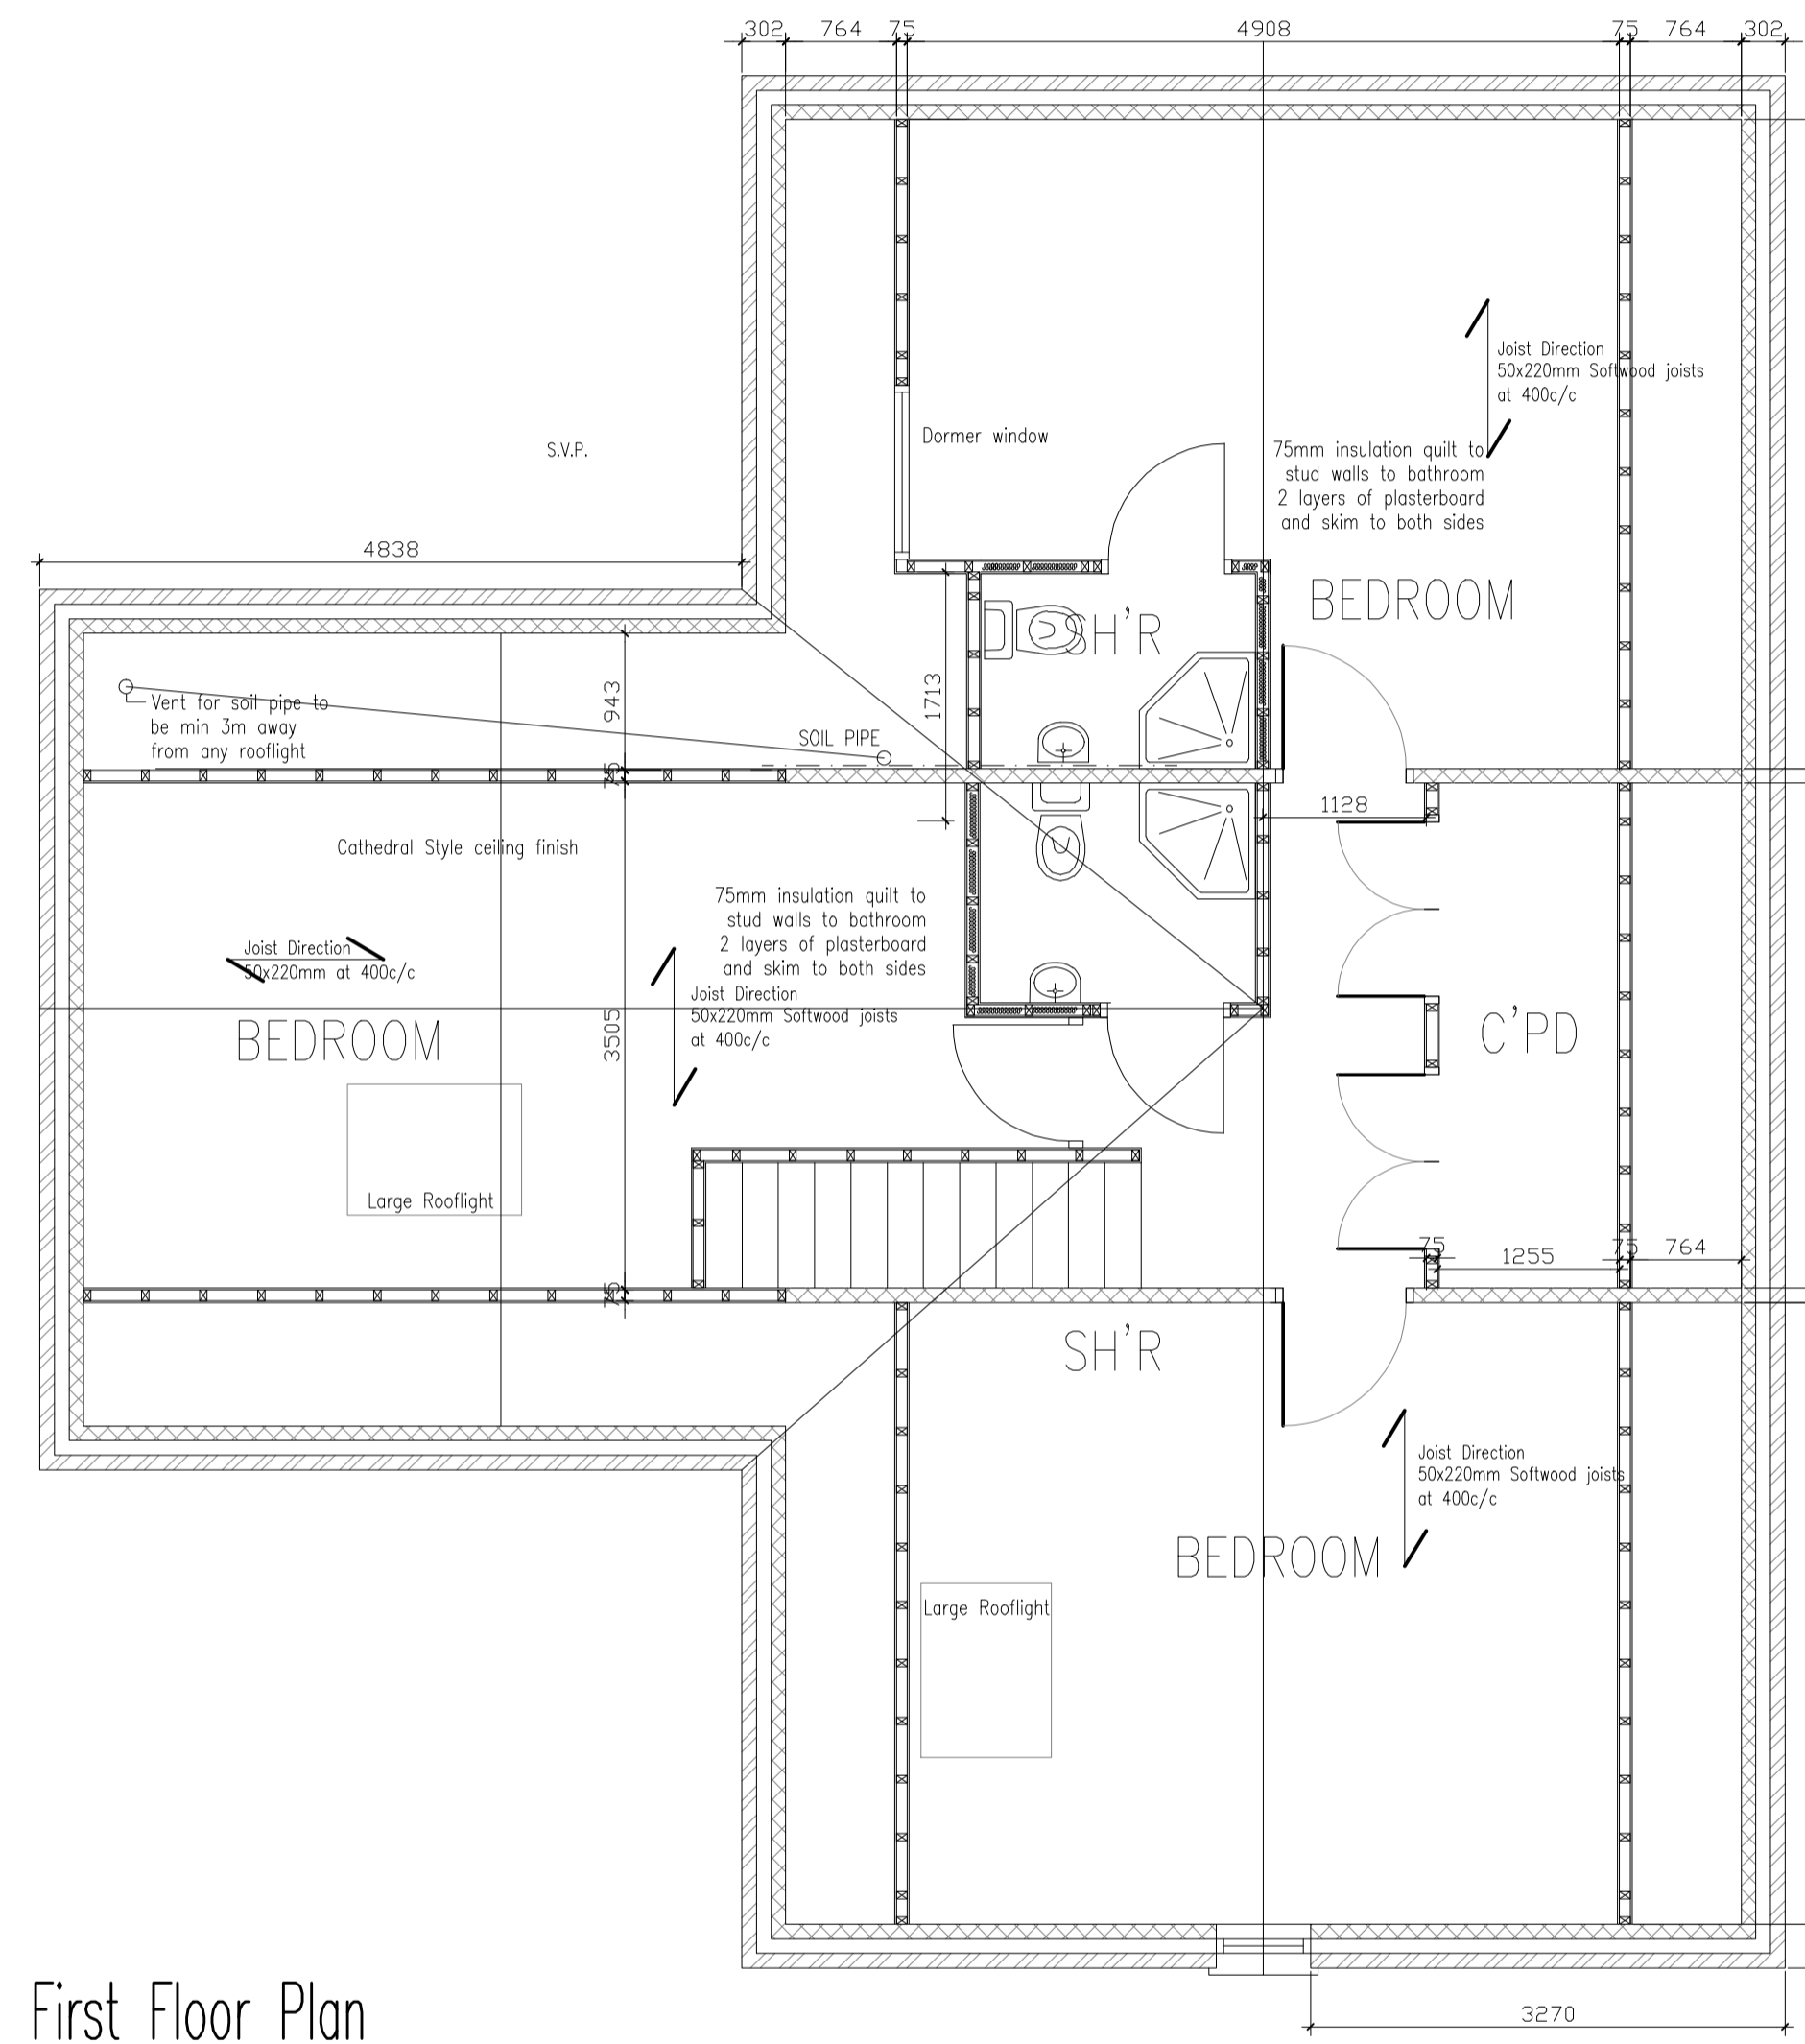


First Floor Plan

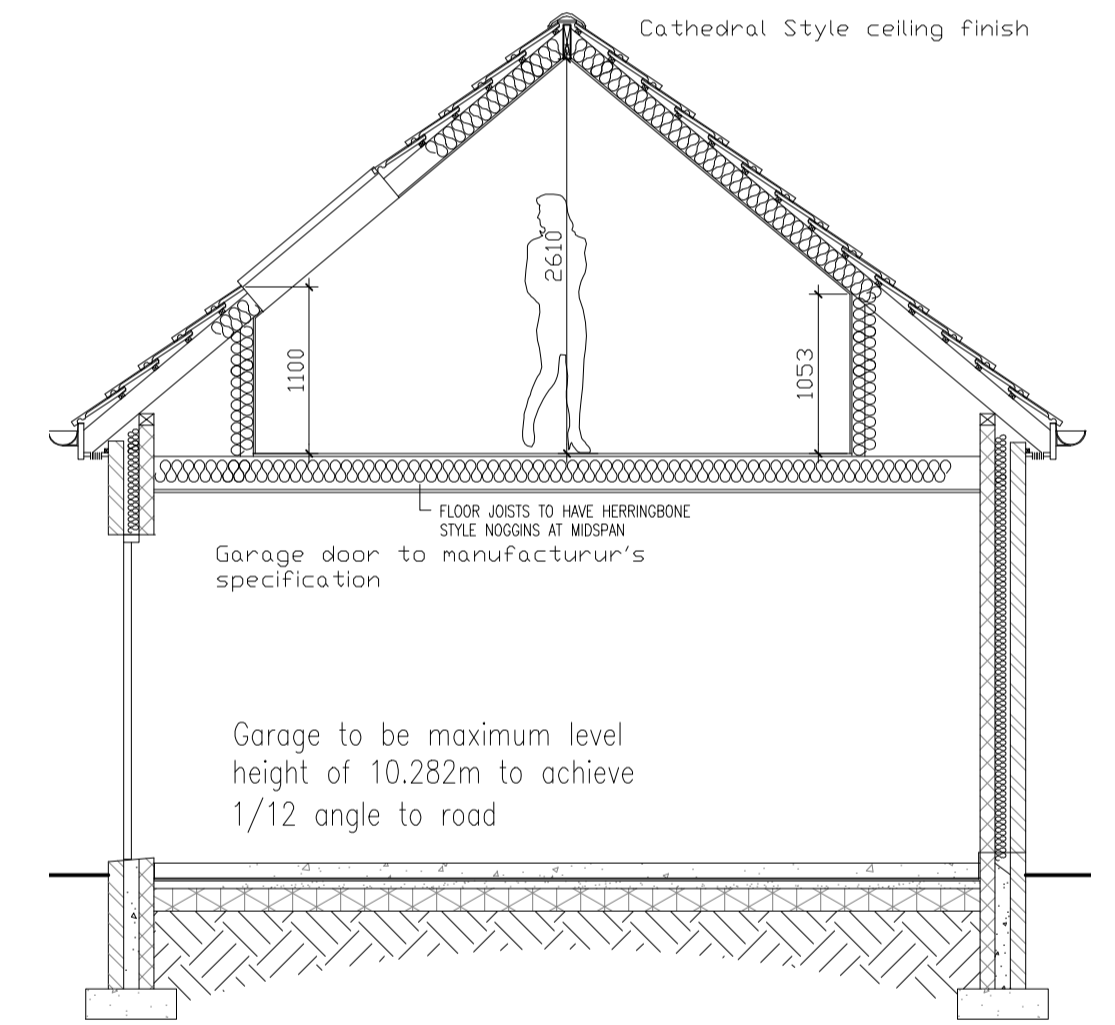


Section C-C scale 1:50

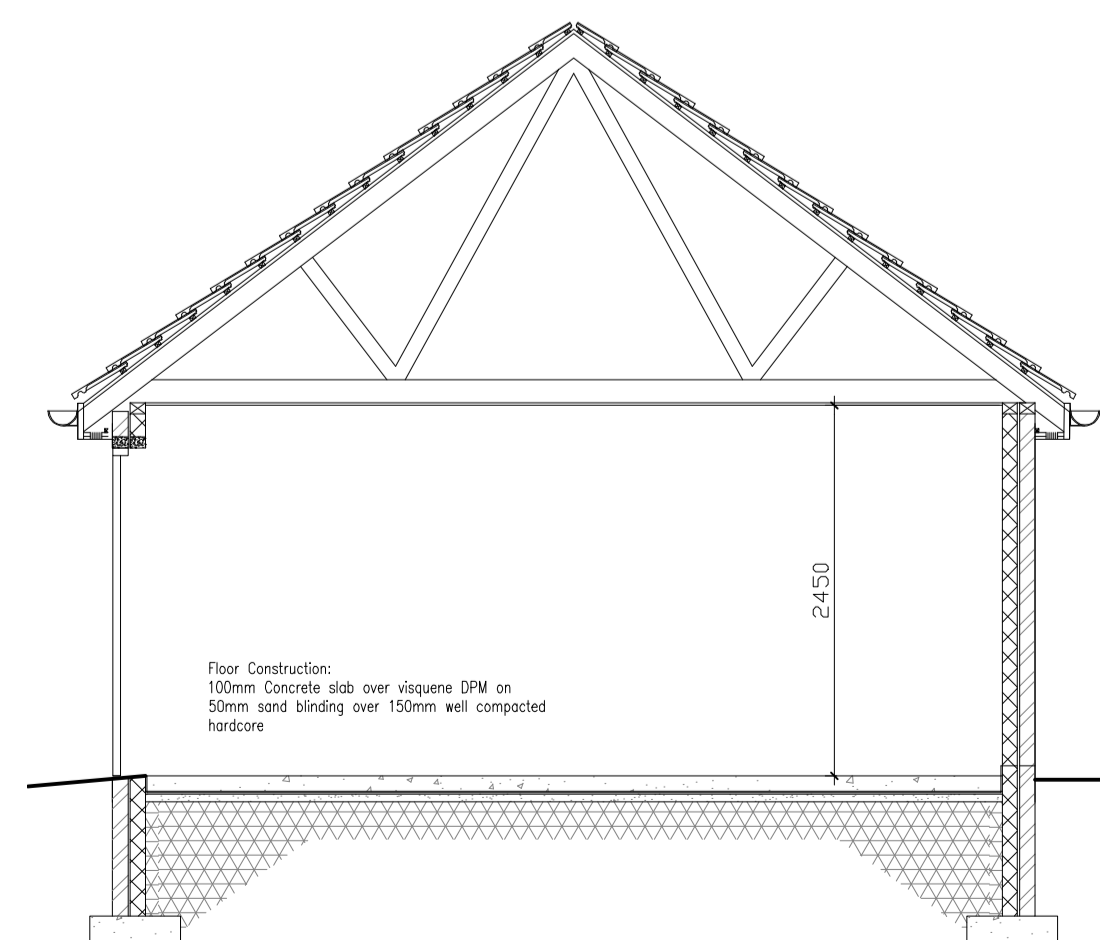

Section thru Garage scale 1:50

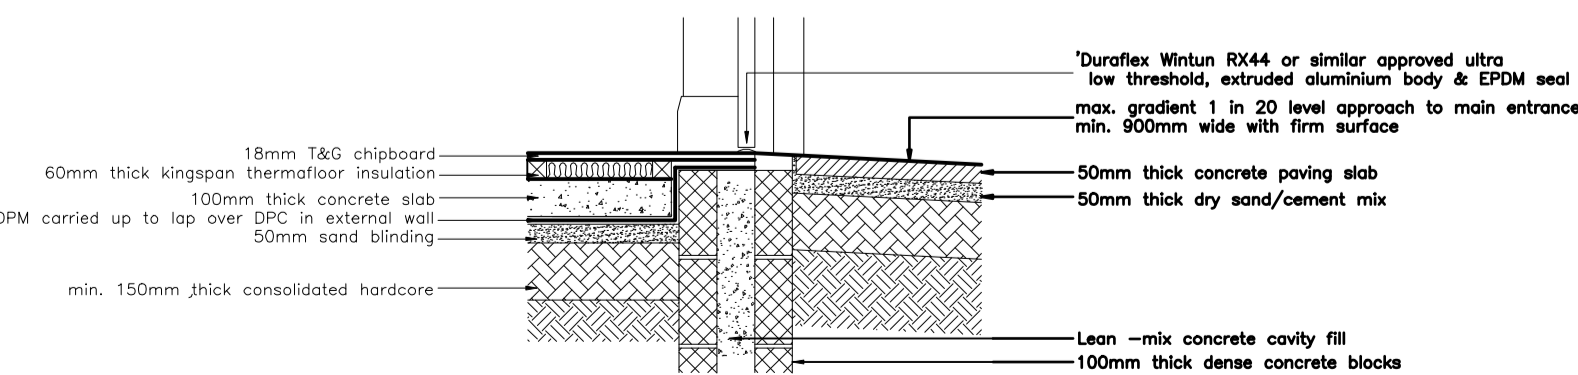

1:20 Threshold Detail at Main Entrance

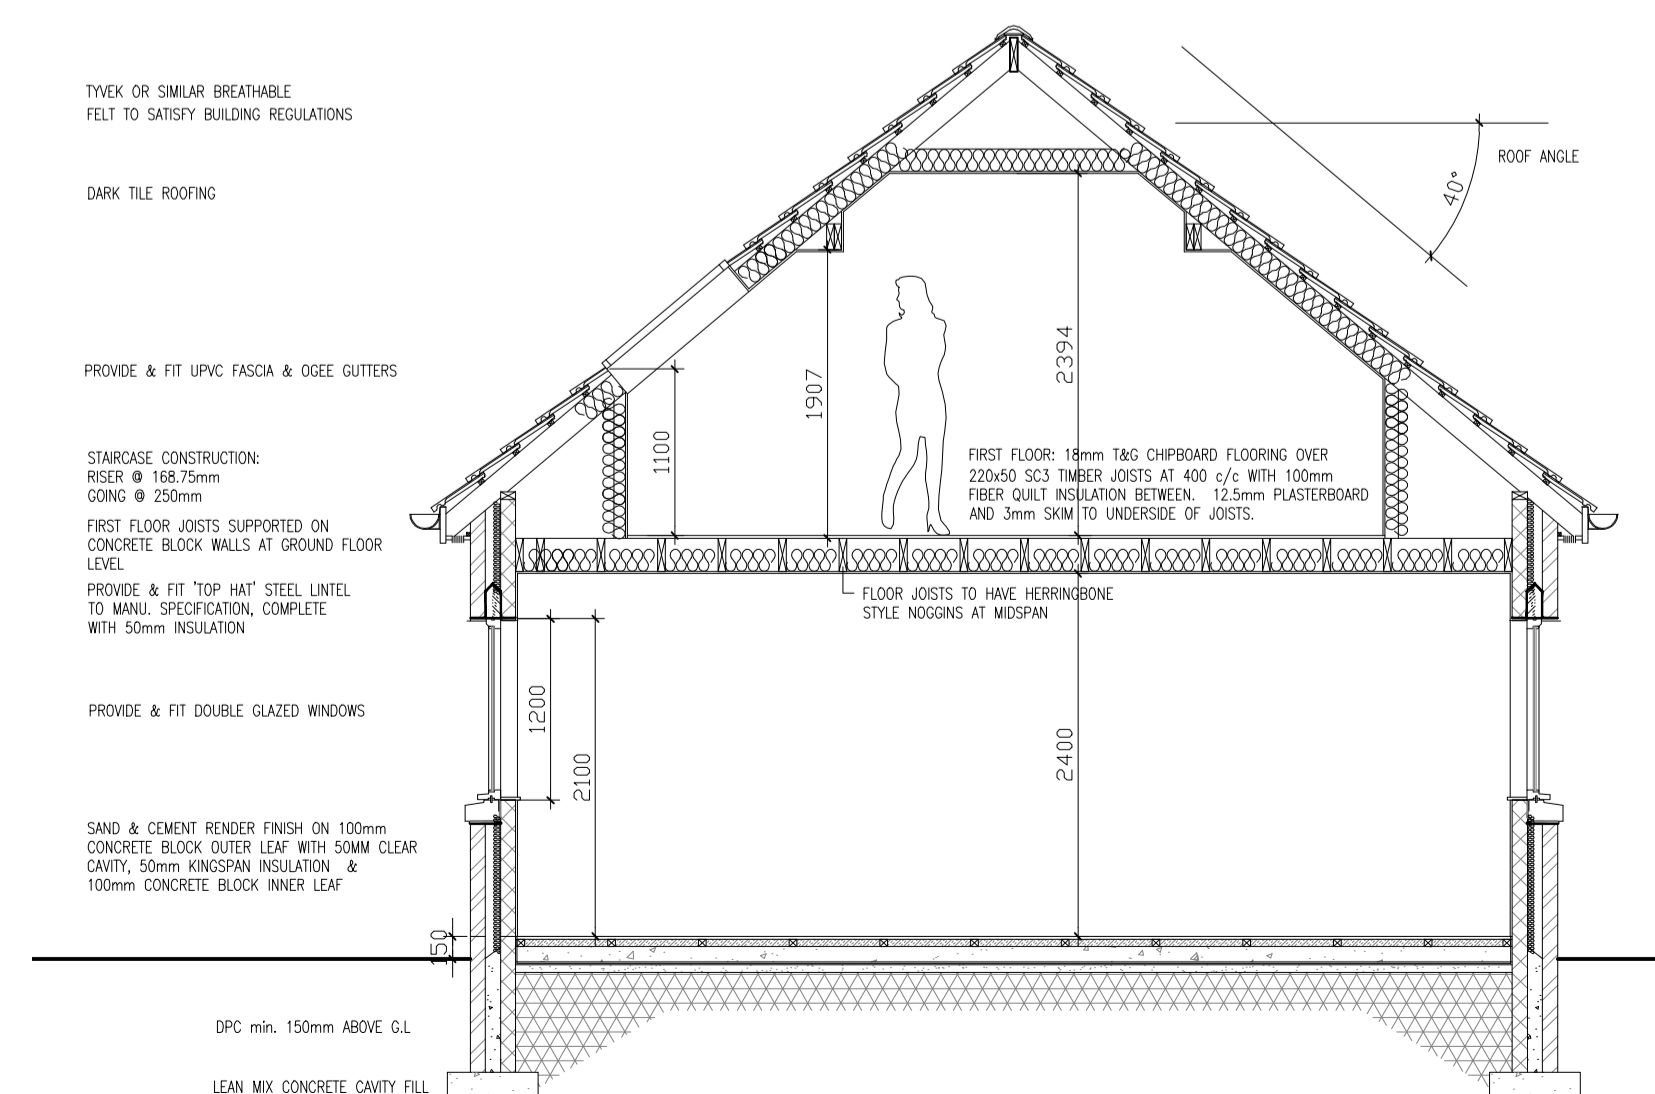

Section B-B scale 1:50

**M P Associates**  
 Architects · Interior Designers · Space Planners  
 Salisbury House Victoria Street  
 Douglas  
 Isle Of Man IM1 2LW  
 Tel: 01624 618672 Fax: 01624 620788

Project  
**TOWNSVILLE, CASTLEFORD**

Drawing Title  
**BUILDING REGS - BUNGALOW**

Drawn by PU	Date SEP'07	Scale 1/50/100	Cad CASTLEFORD
Reviewed by MP	Drawing No. 0714/BRO2	Rev. D	

NOTE: Contractors must verify all dimensions on site before commencing any work or shop drawings. This drawing is not to be scaled. Use figured dimensions only. IF IN DOUBT ASK