




Proposed Davis Street Elevation

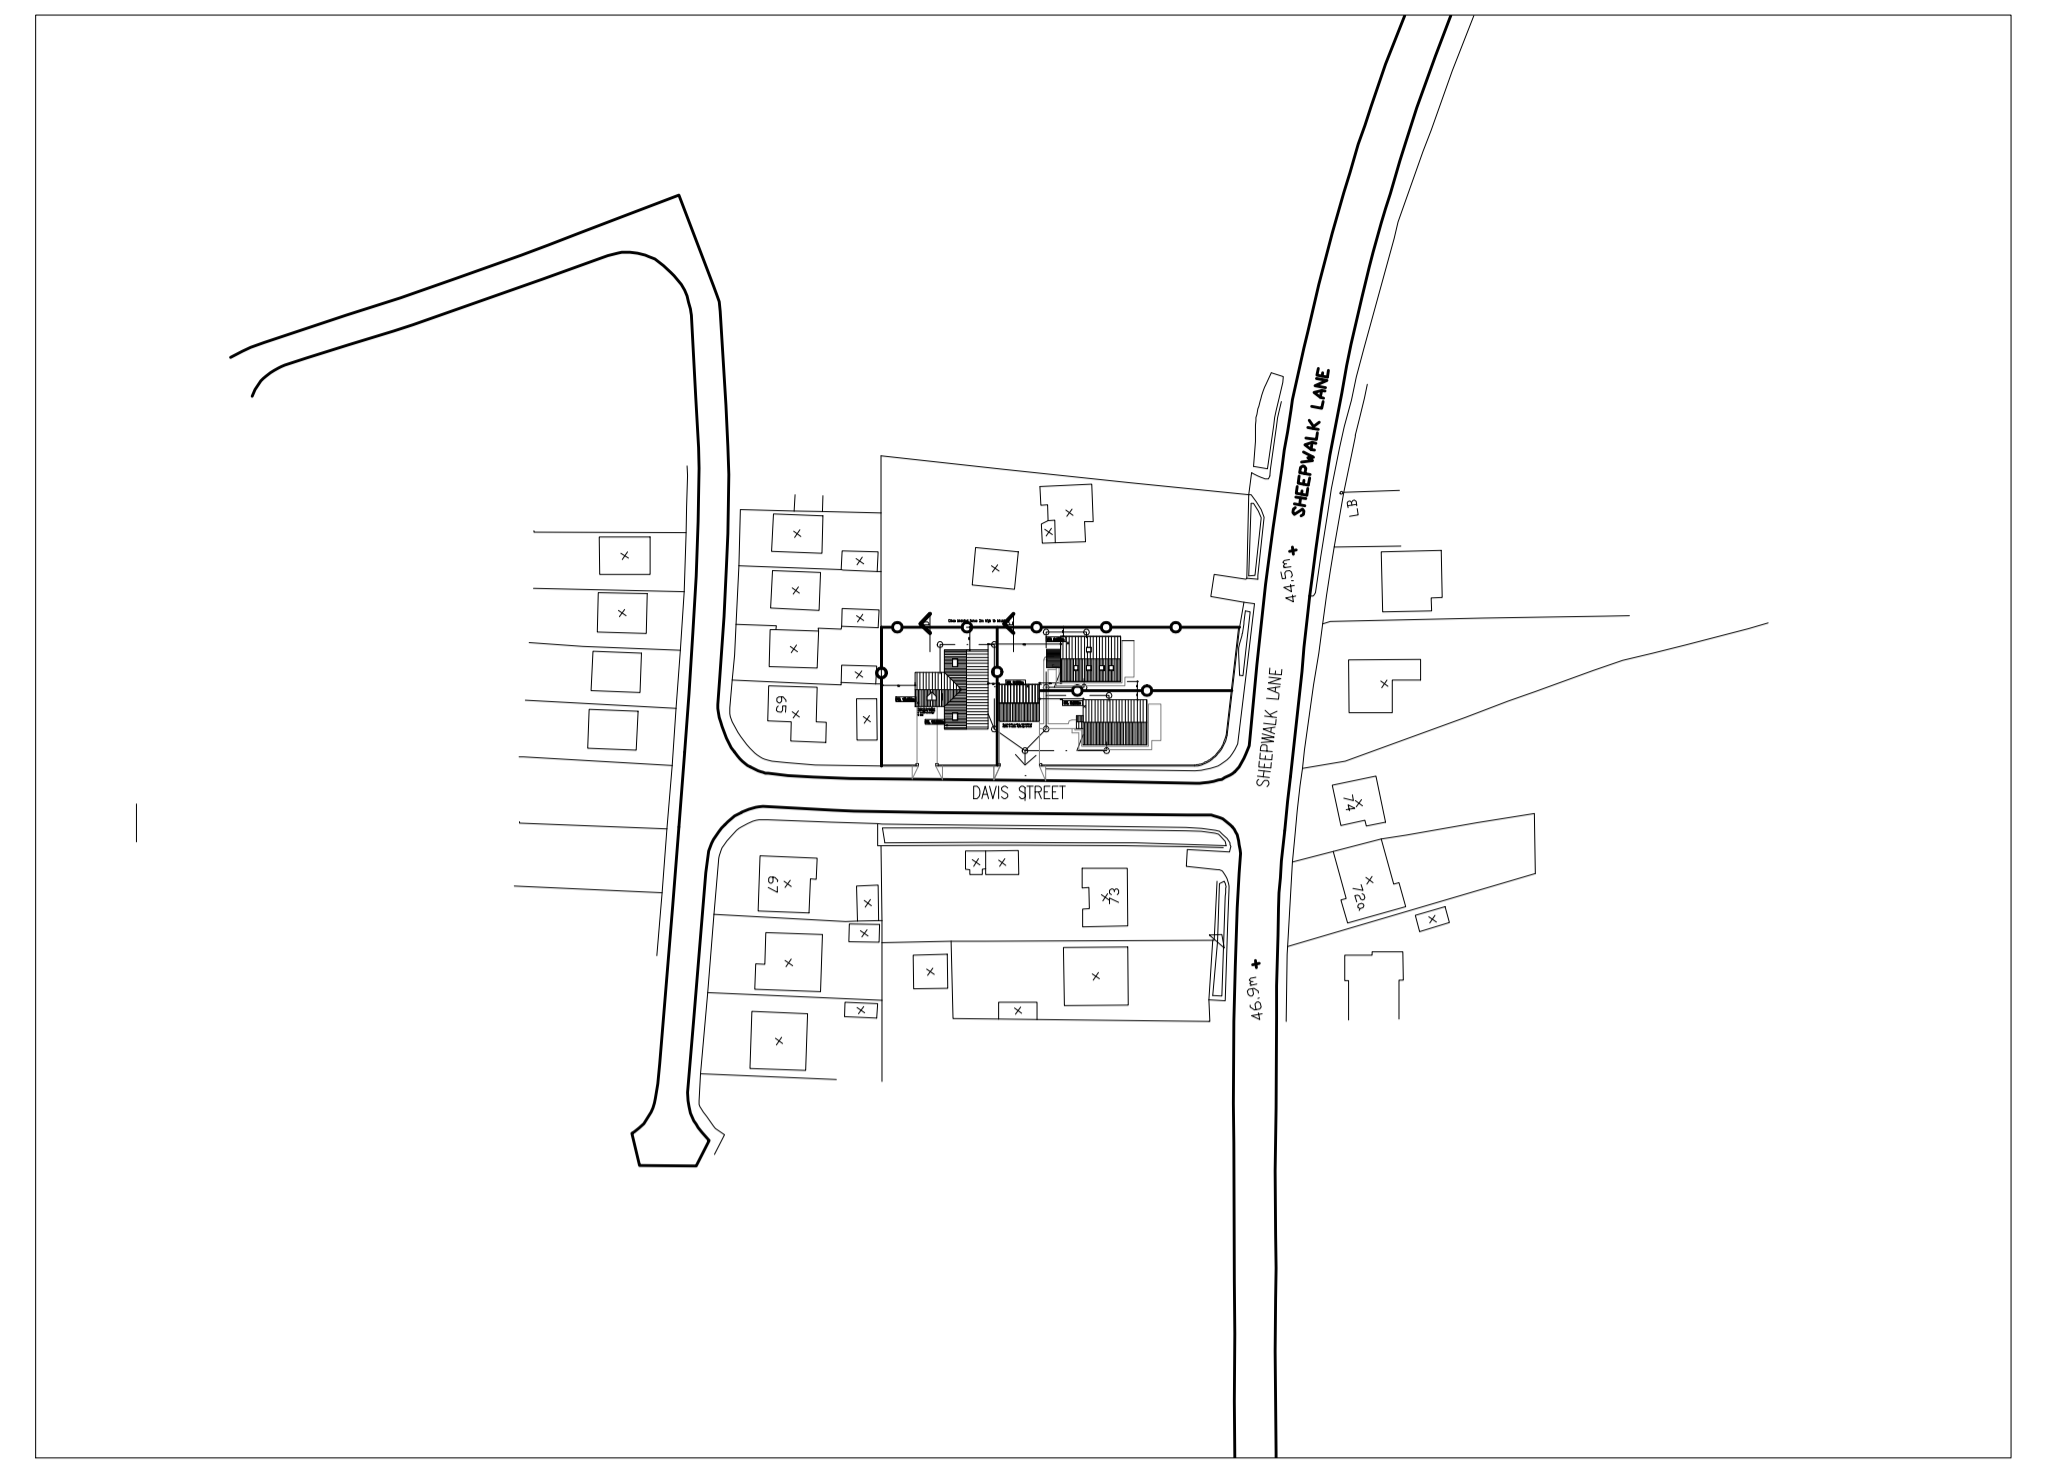

Site Location Plan scale 1:1250

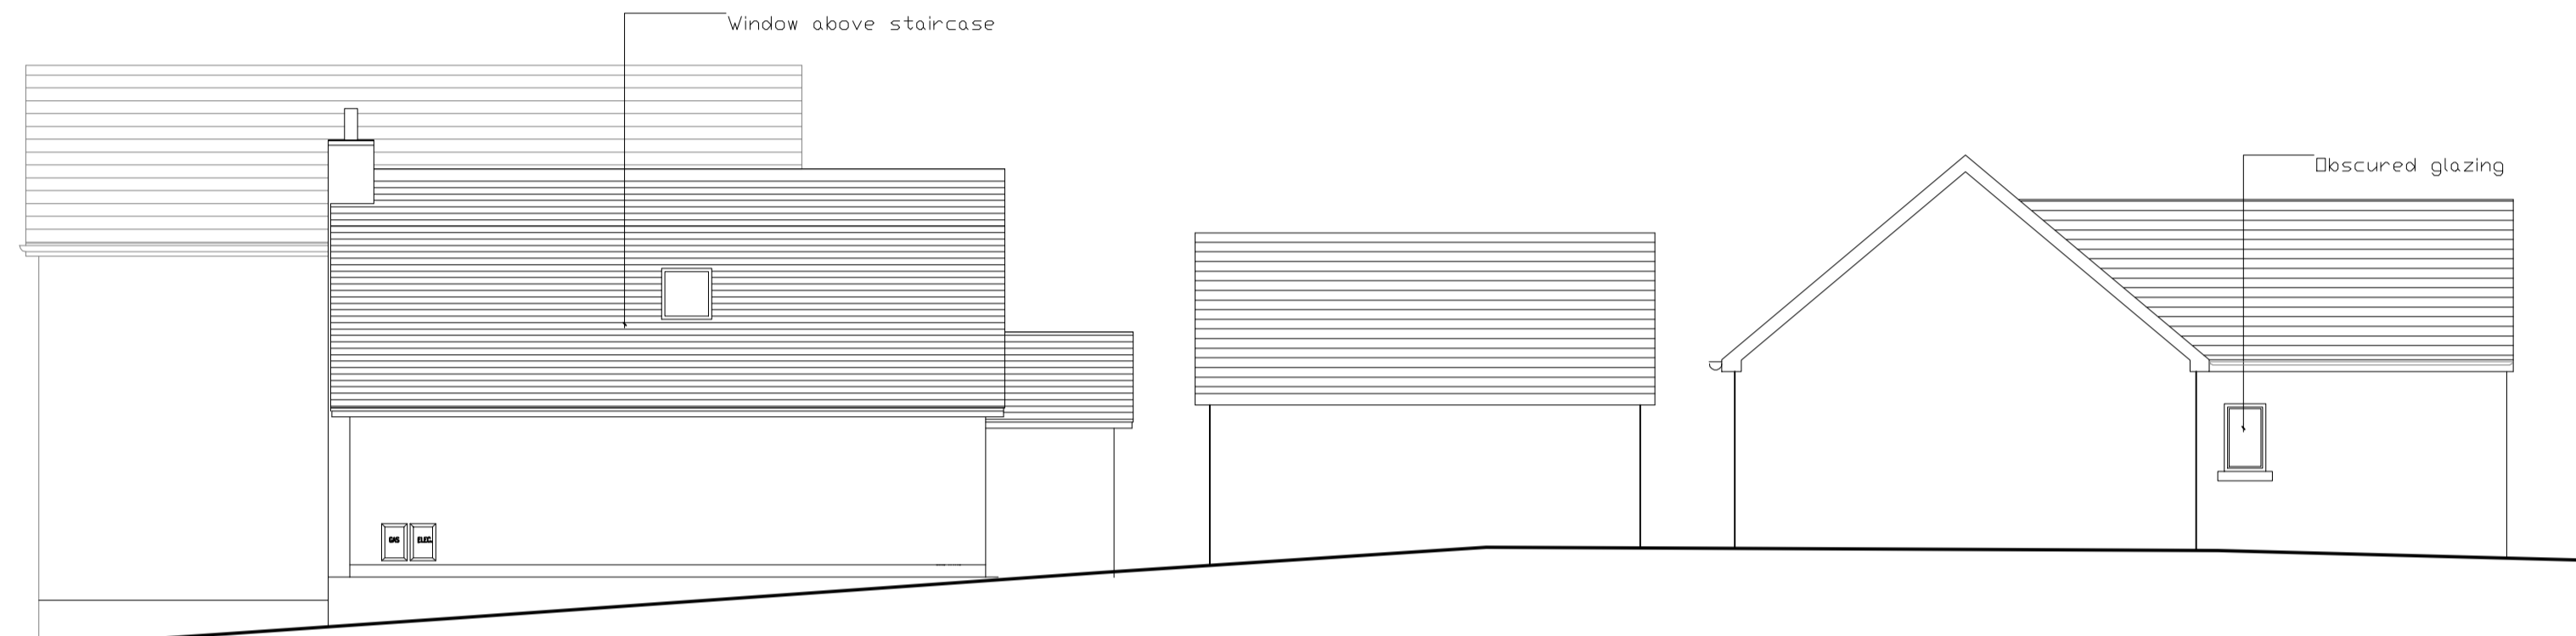

Proposed Rear Elevation

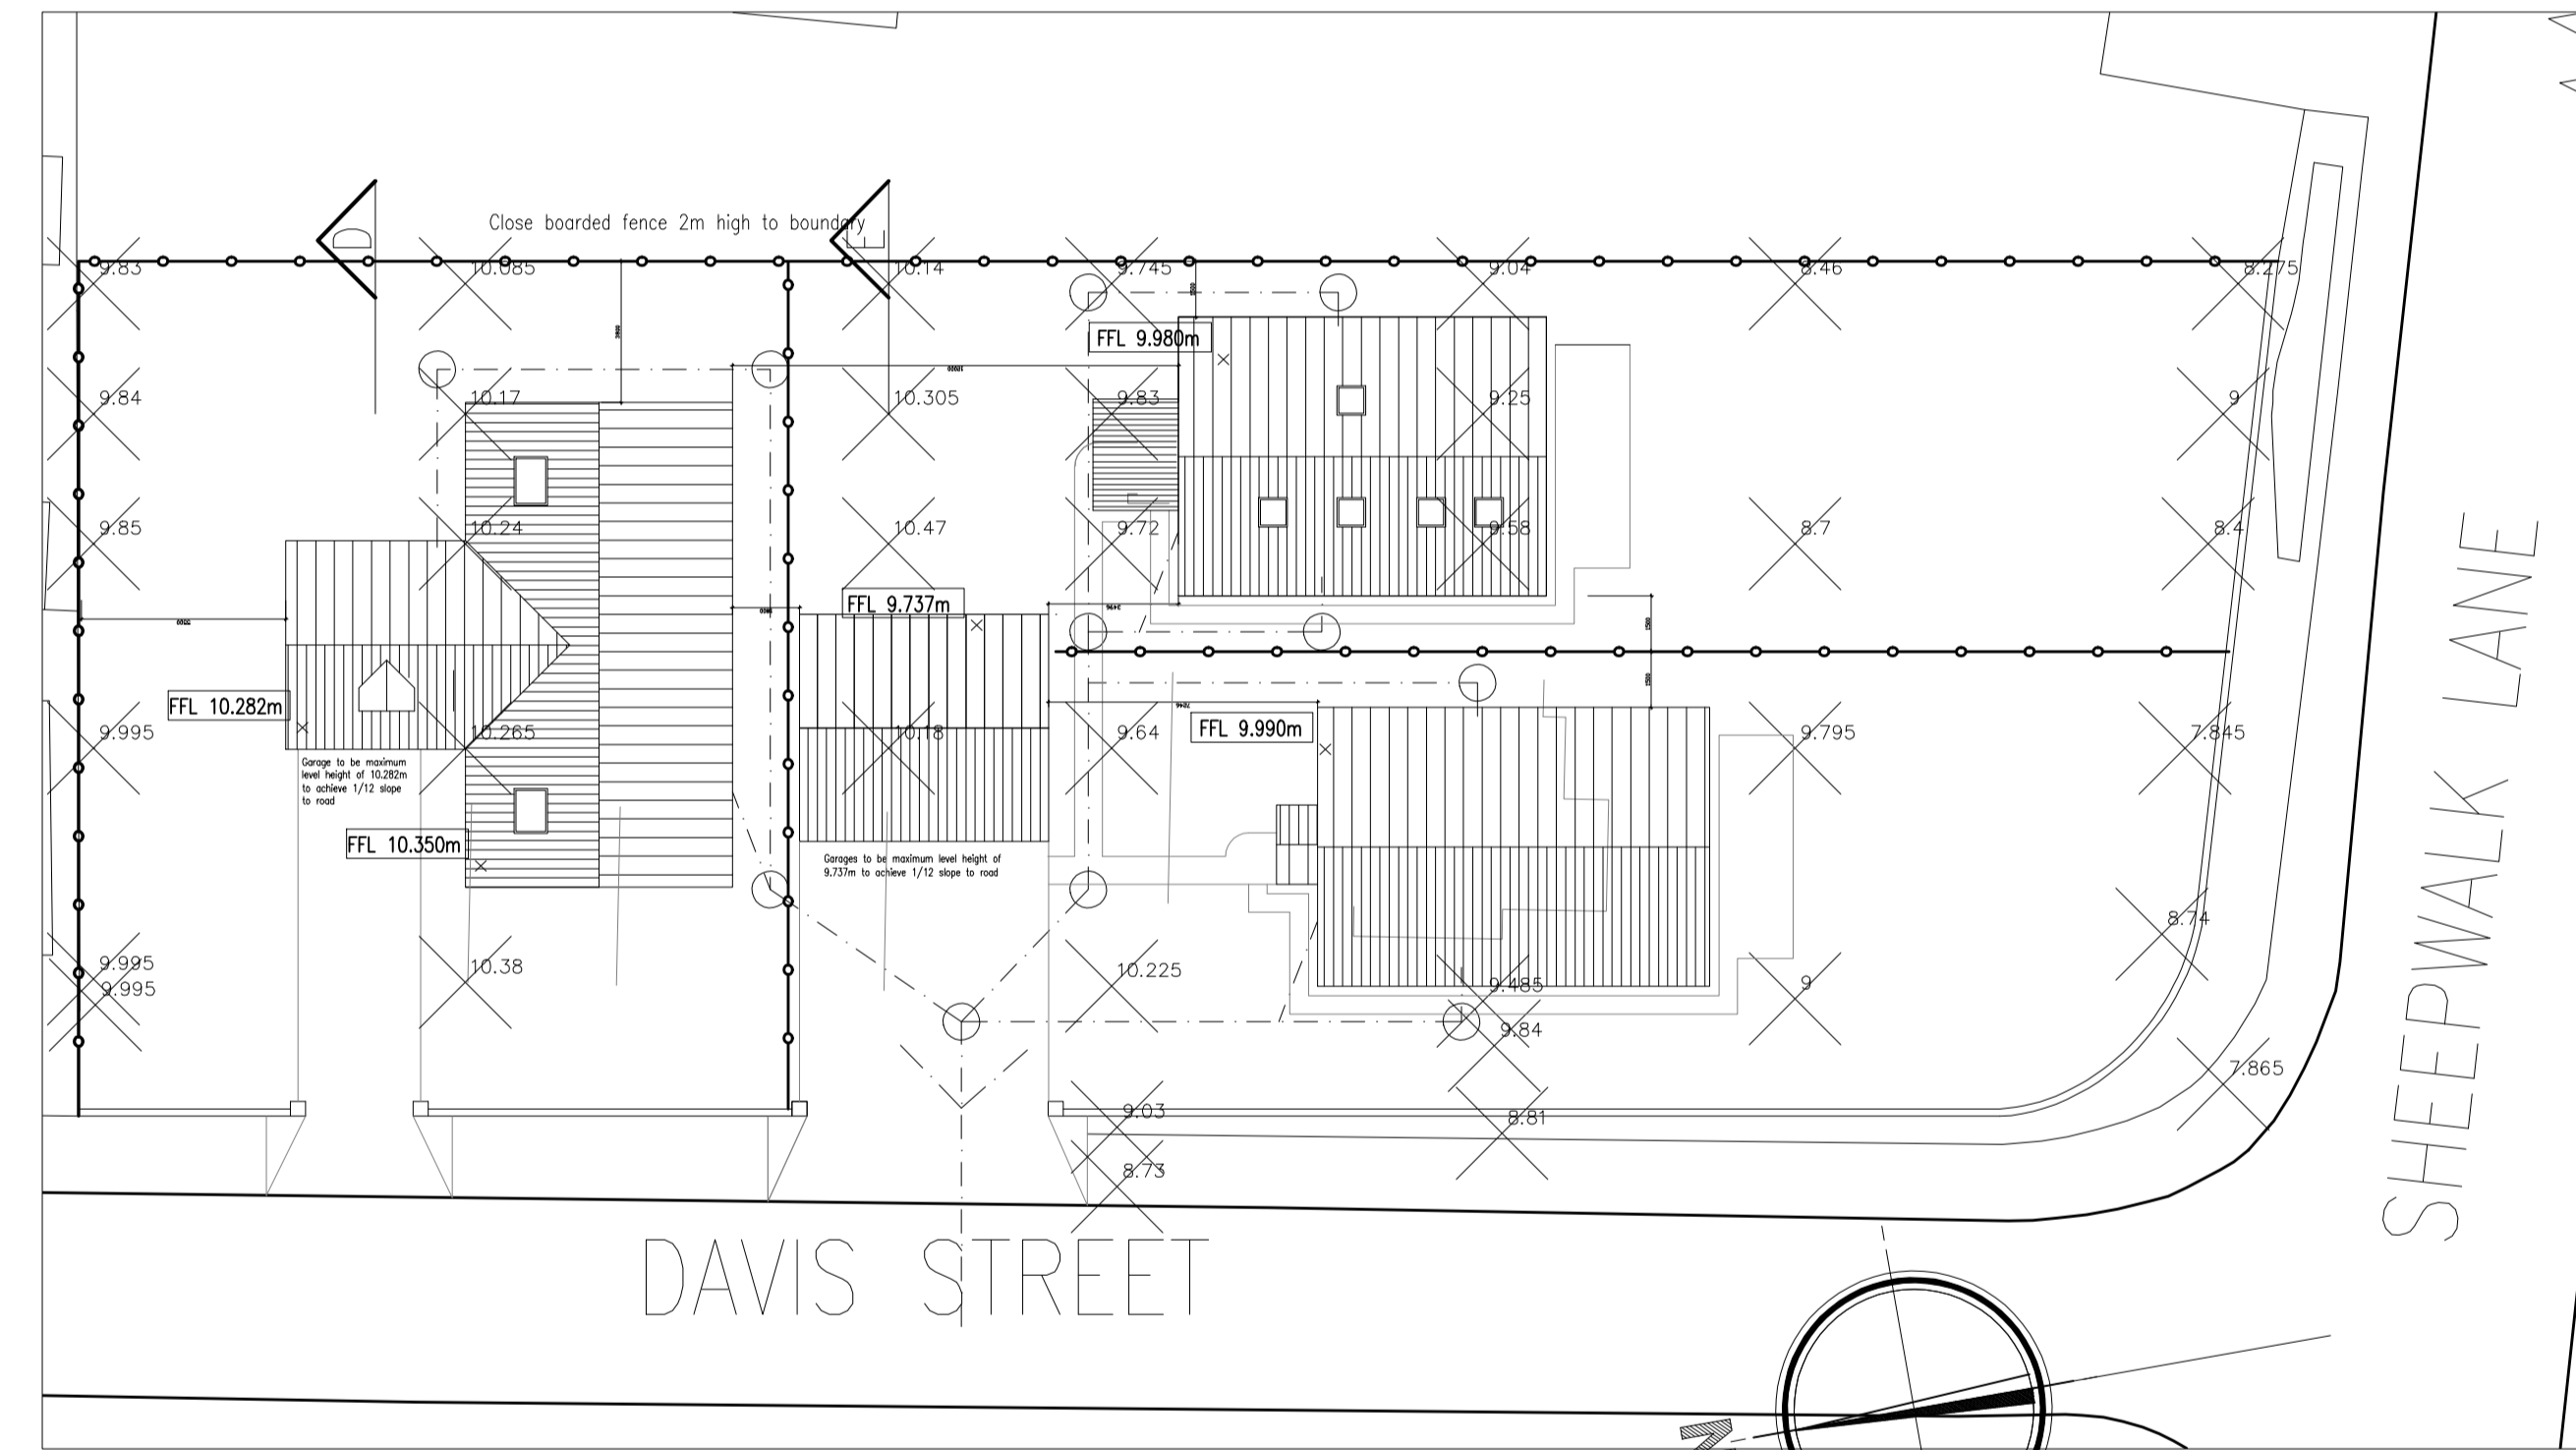


Site Plan scale 1:200




Proposed Sheepwalk Elevation



Proposed North Elevation

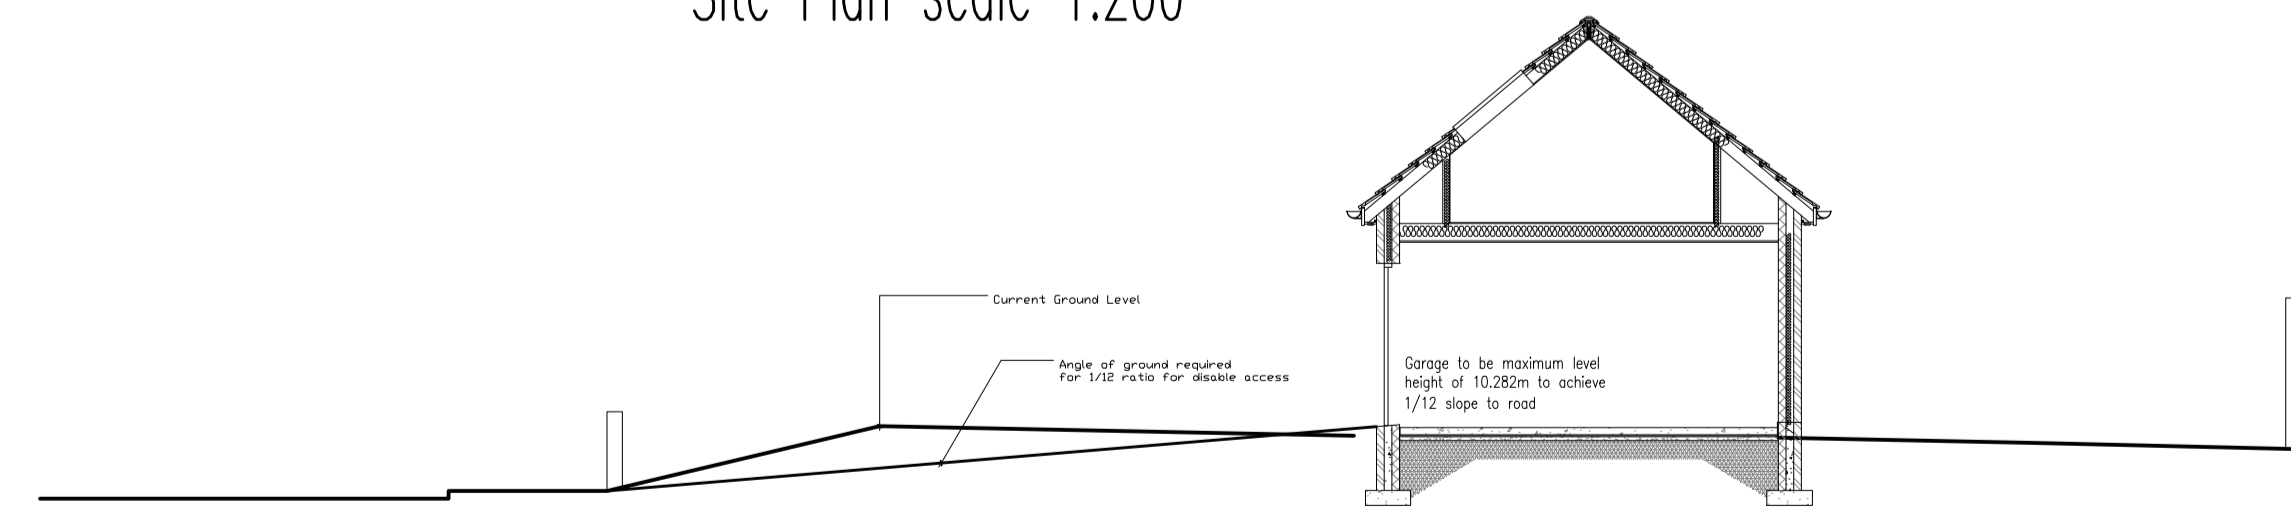

Site Section D

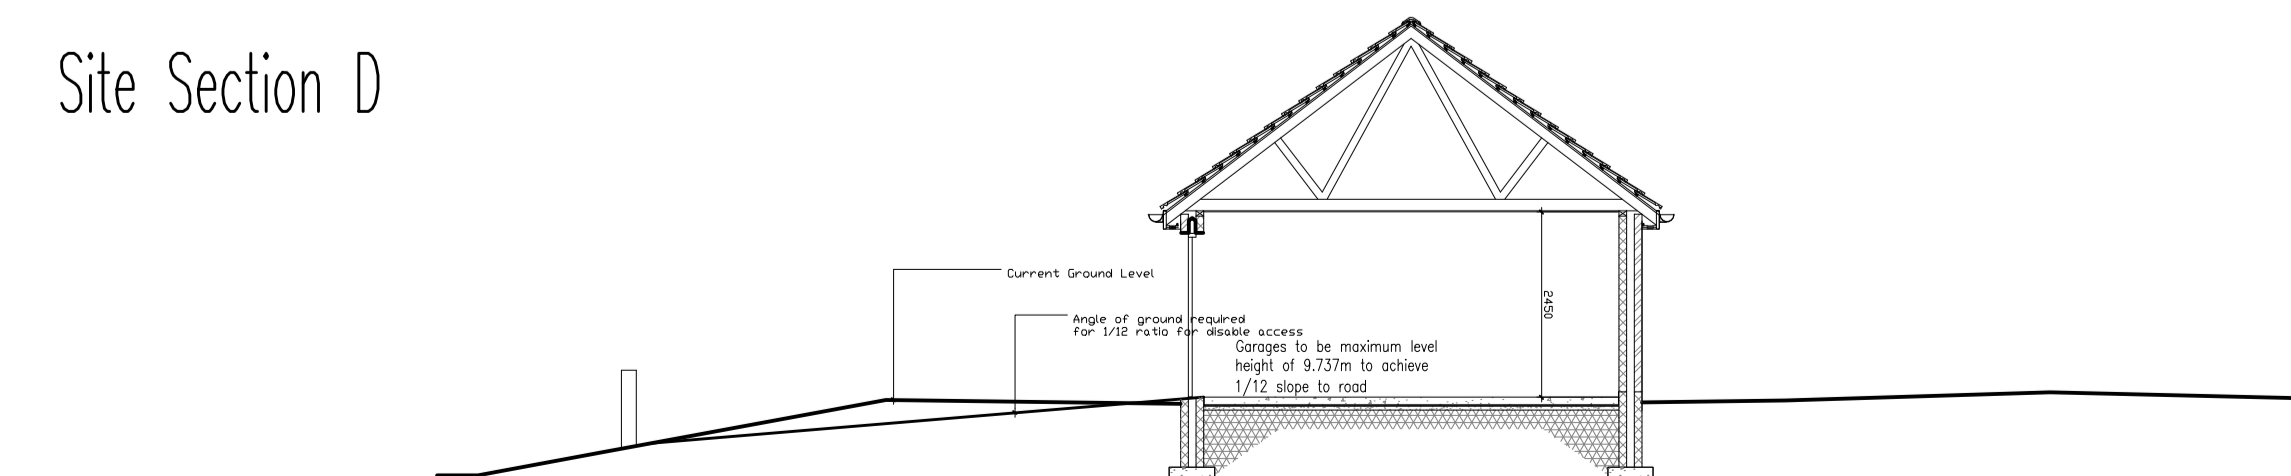

Site Section E

**M P Associates**  
 Architects · Interior Designers · Space Planners  
 Salisbury House Victoria Street  
 Douglas  
 Isle Of Man IM1 2LW  
 Tel: 01624 618672 Fax: 01624 620788

Project  
**TOWNSVILLE, CASTLEFORD**

Drawing Title  
**Site Plan, Long Elevations & Sections**

Drawn by PU	Date SEP'07	Scale 1/100	Cad CASTLEFORD
Reviewed by MP	Drawing No. 0714/BRO3	Rev. E	

NOTE: Contractors must verify all dimensions on site before commencing any work or shop drawings. This drawing is not to be scaled. Use figured dimensions only. IF IN DOUBT ASK